



# Driveways

Exhibit A

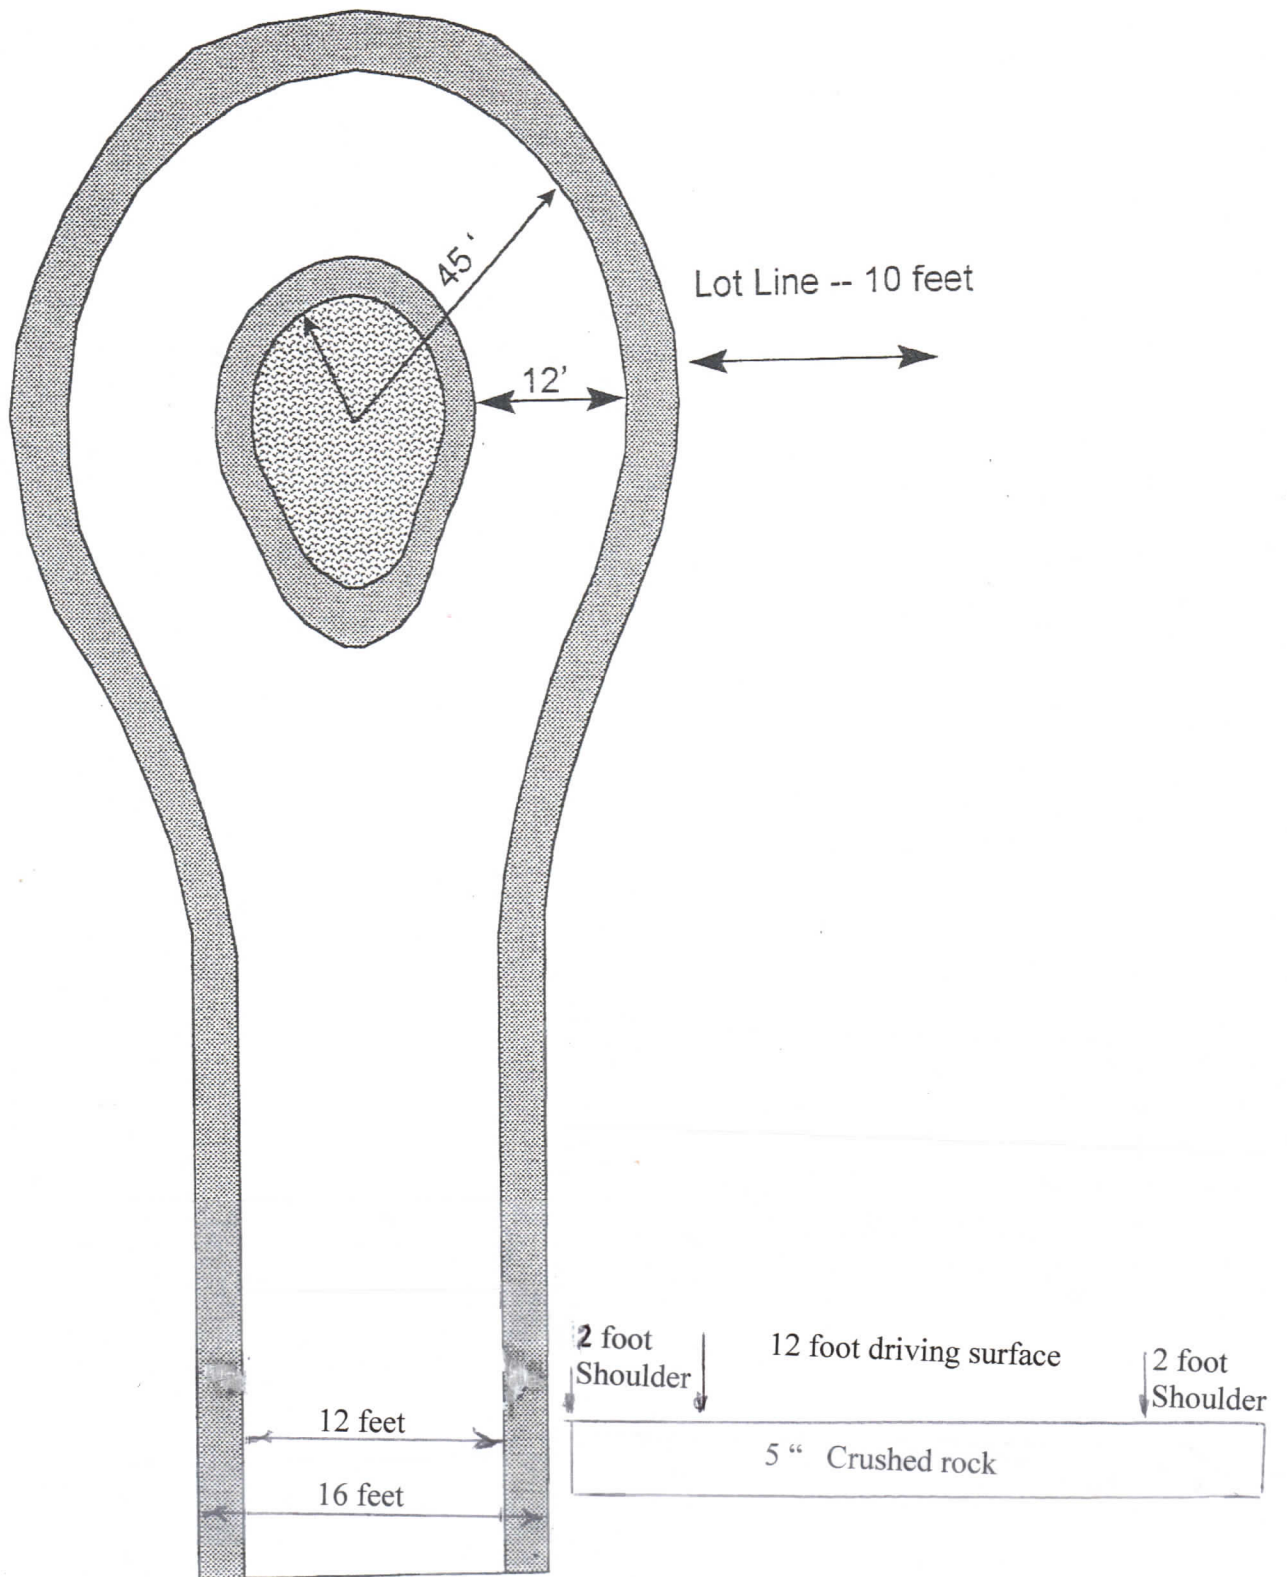

# TOWN Road Construction Standards Exhibit B

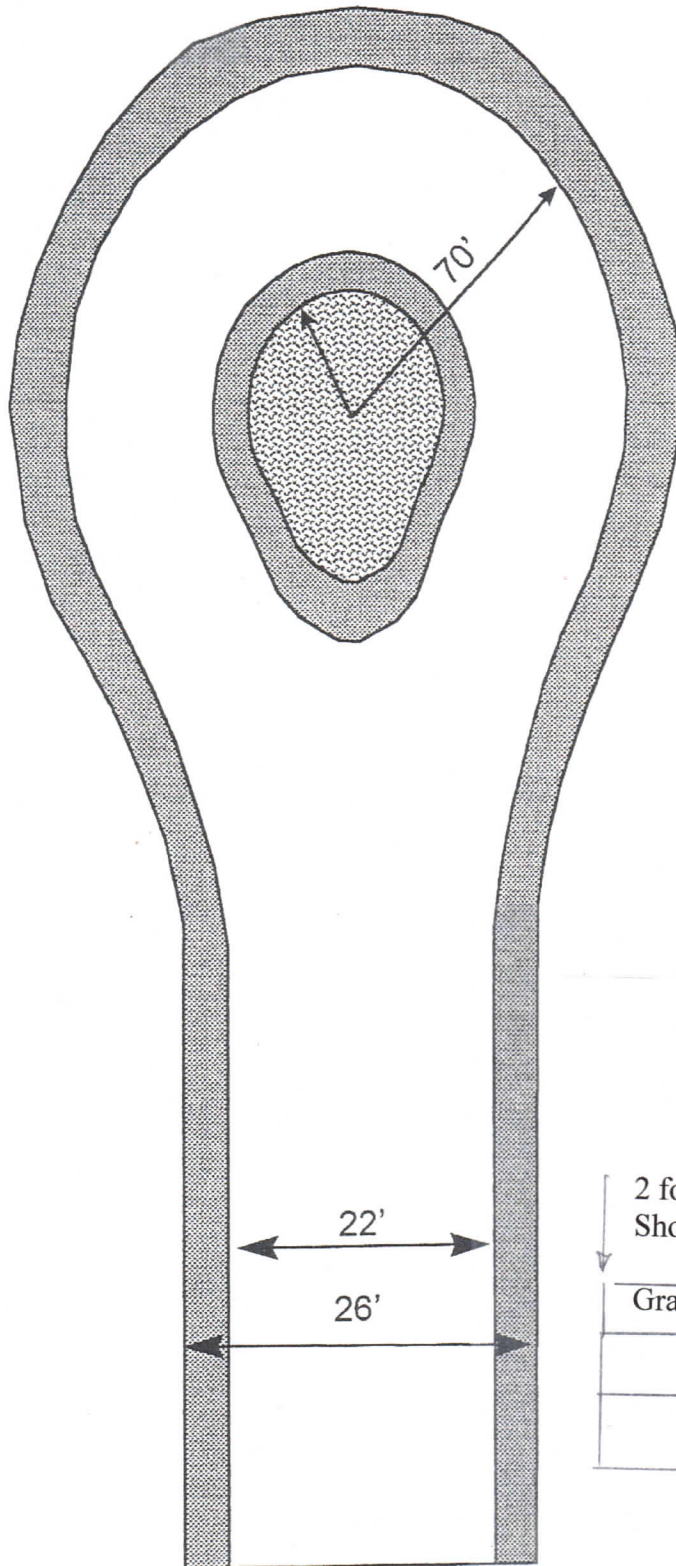

2 foot Shoulder	22 foot driving surface	2 foot Shoulder
Gravel	2" compacted Blacktop	Gravel
7 ½ " Crushed rock		
10" Class 5 or above breaker rock		

# Private Access Roads

Exhibit C

